

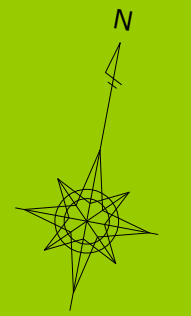
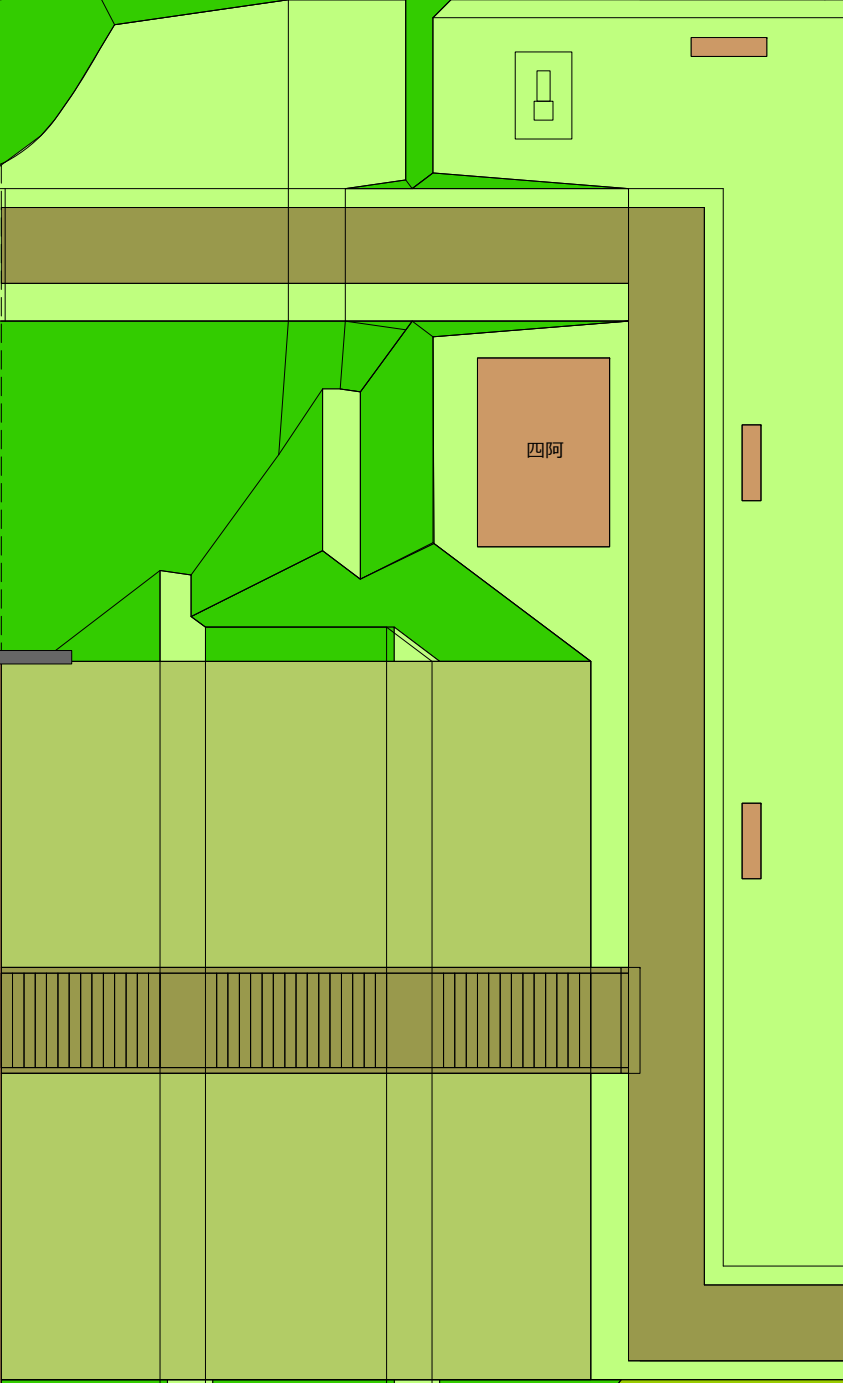
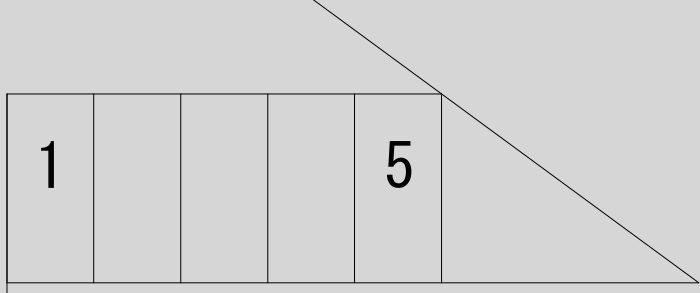
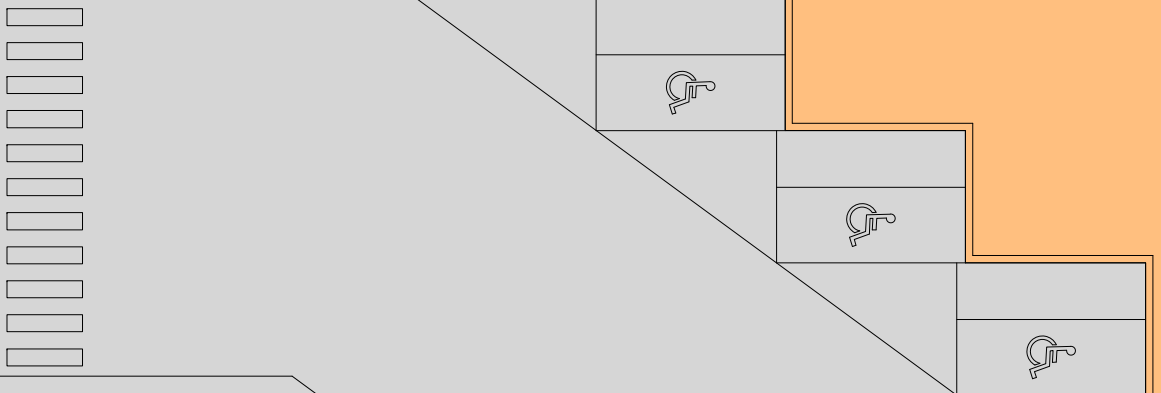


3F 138㎡
 2F 754㎡
 1F 455㎡
 TOTAL 1,347㎡

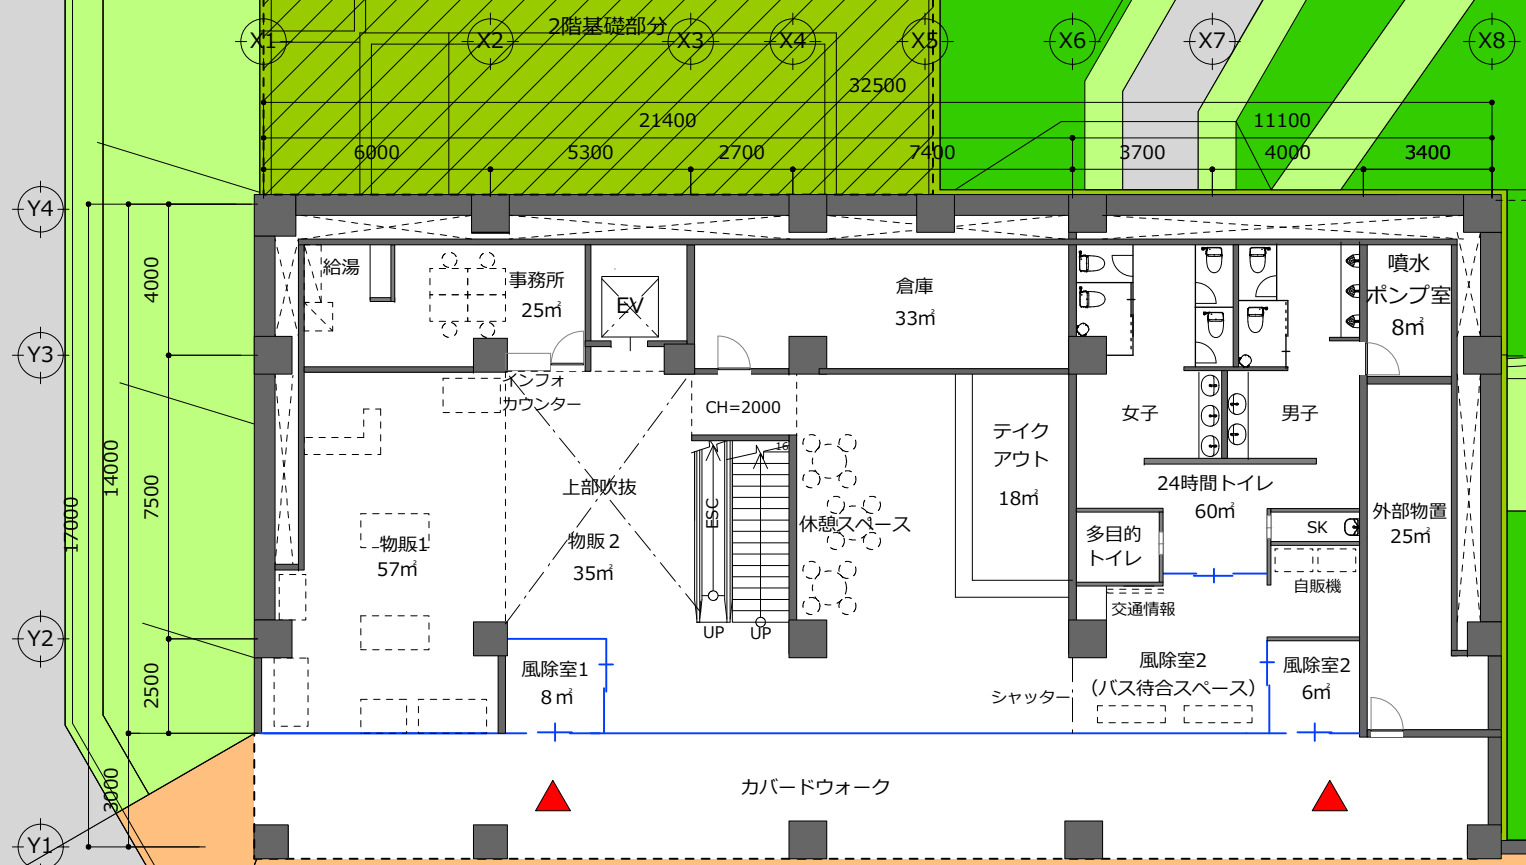

2016.04.25 20:00
 1階 平面図
 (FL=29.0)
 A3 S=1/200


バス停

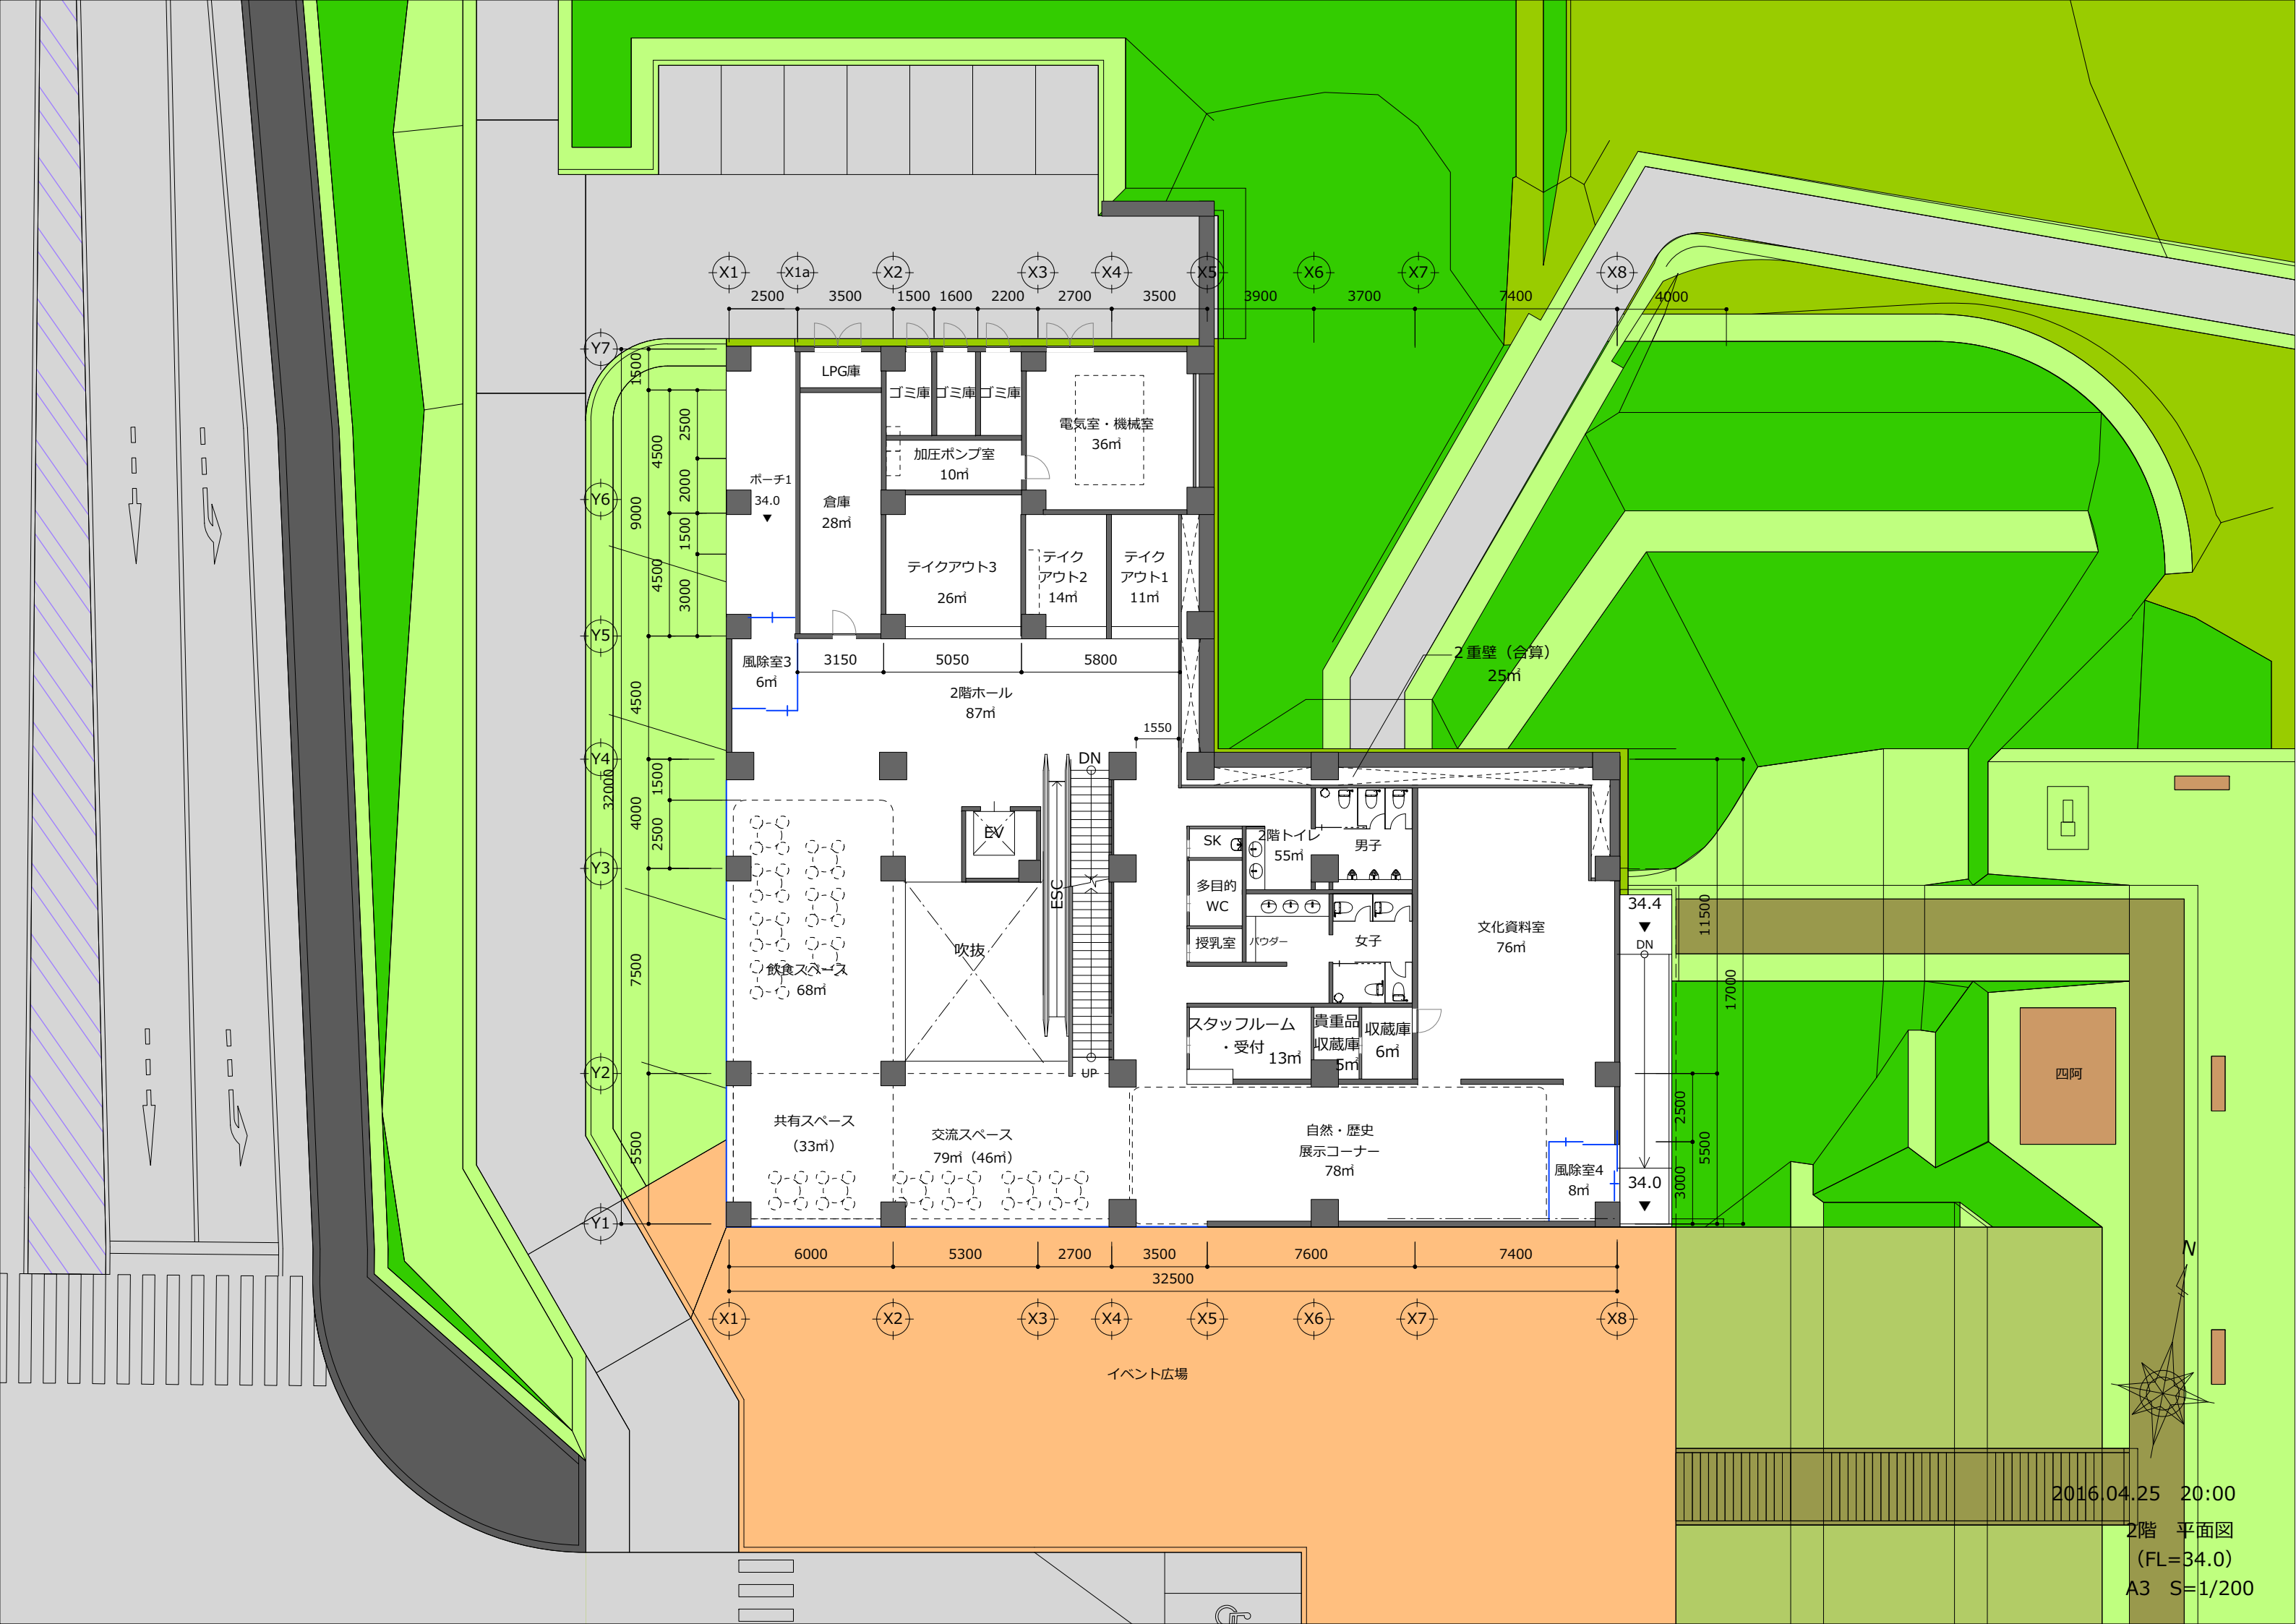

2016.04.25 20:00


2階 平面図
(FL=34.0)

A3 S=1/200

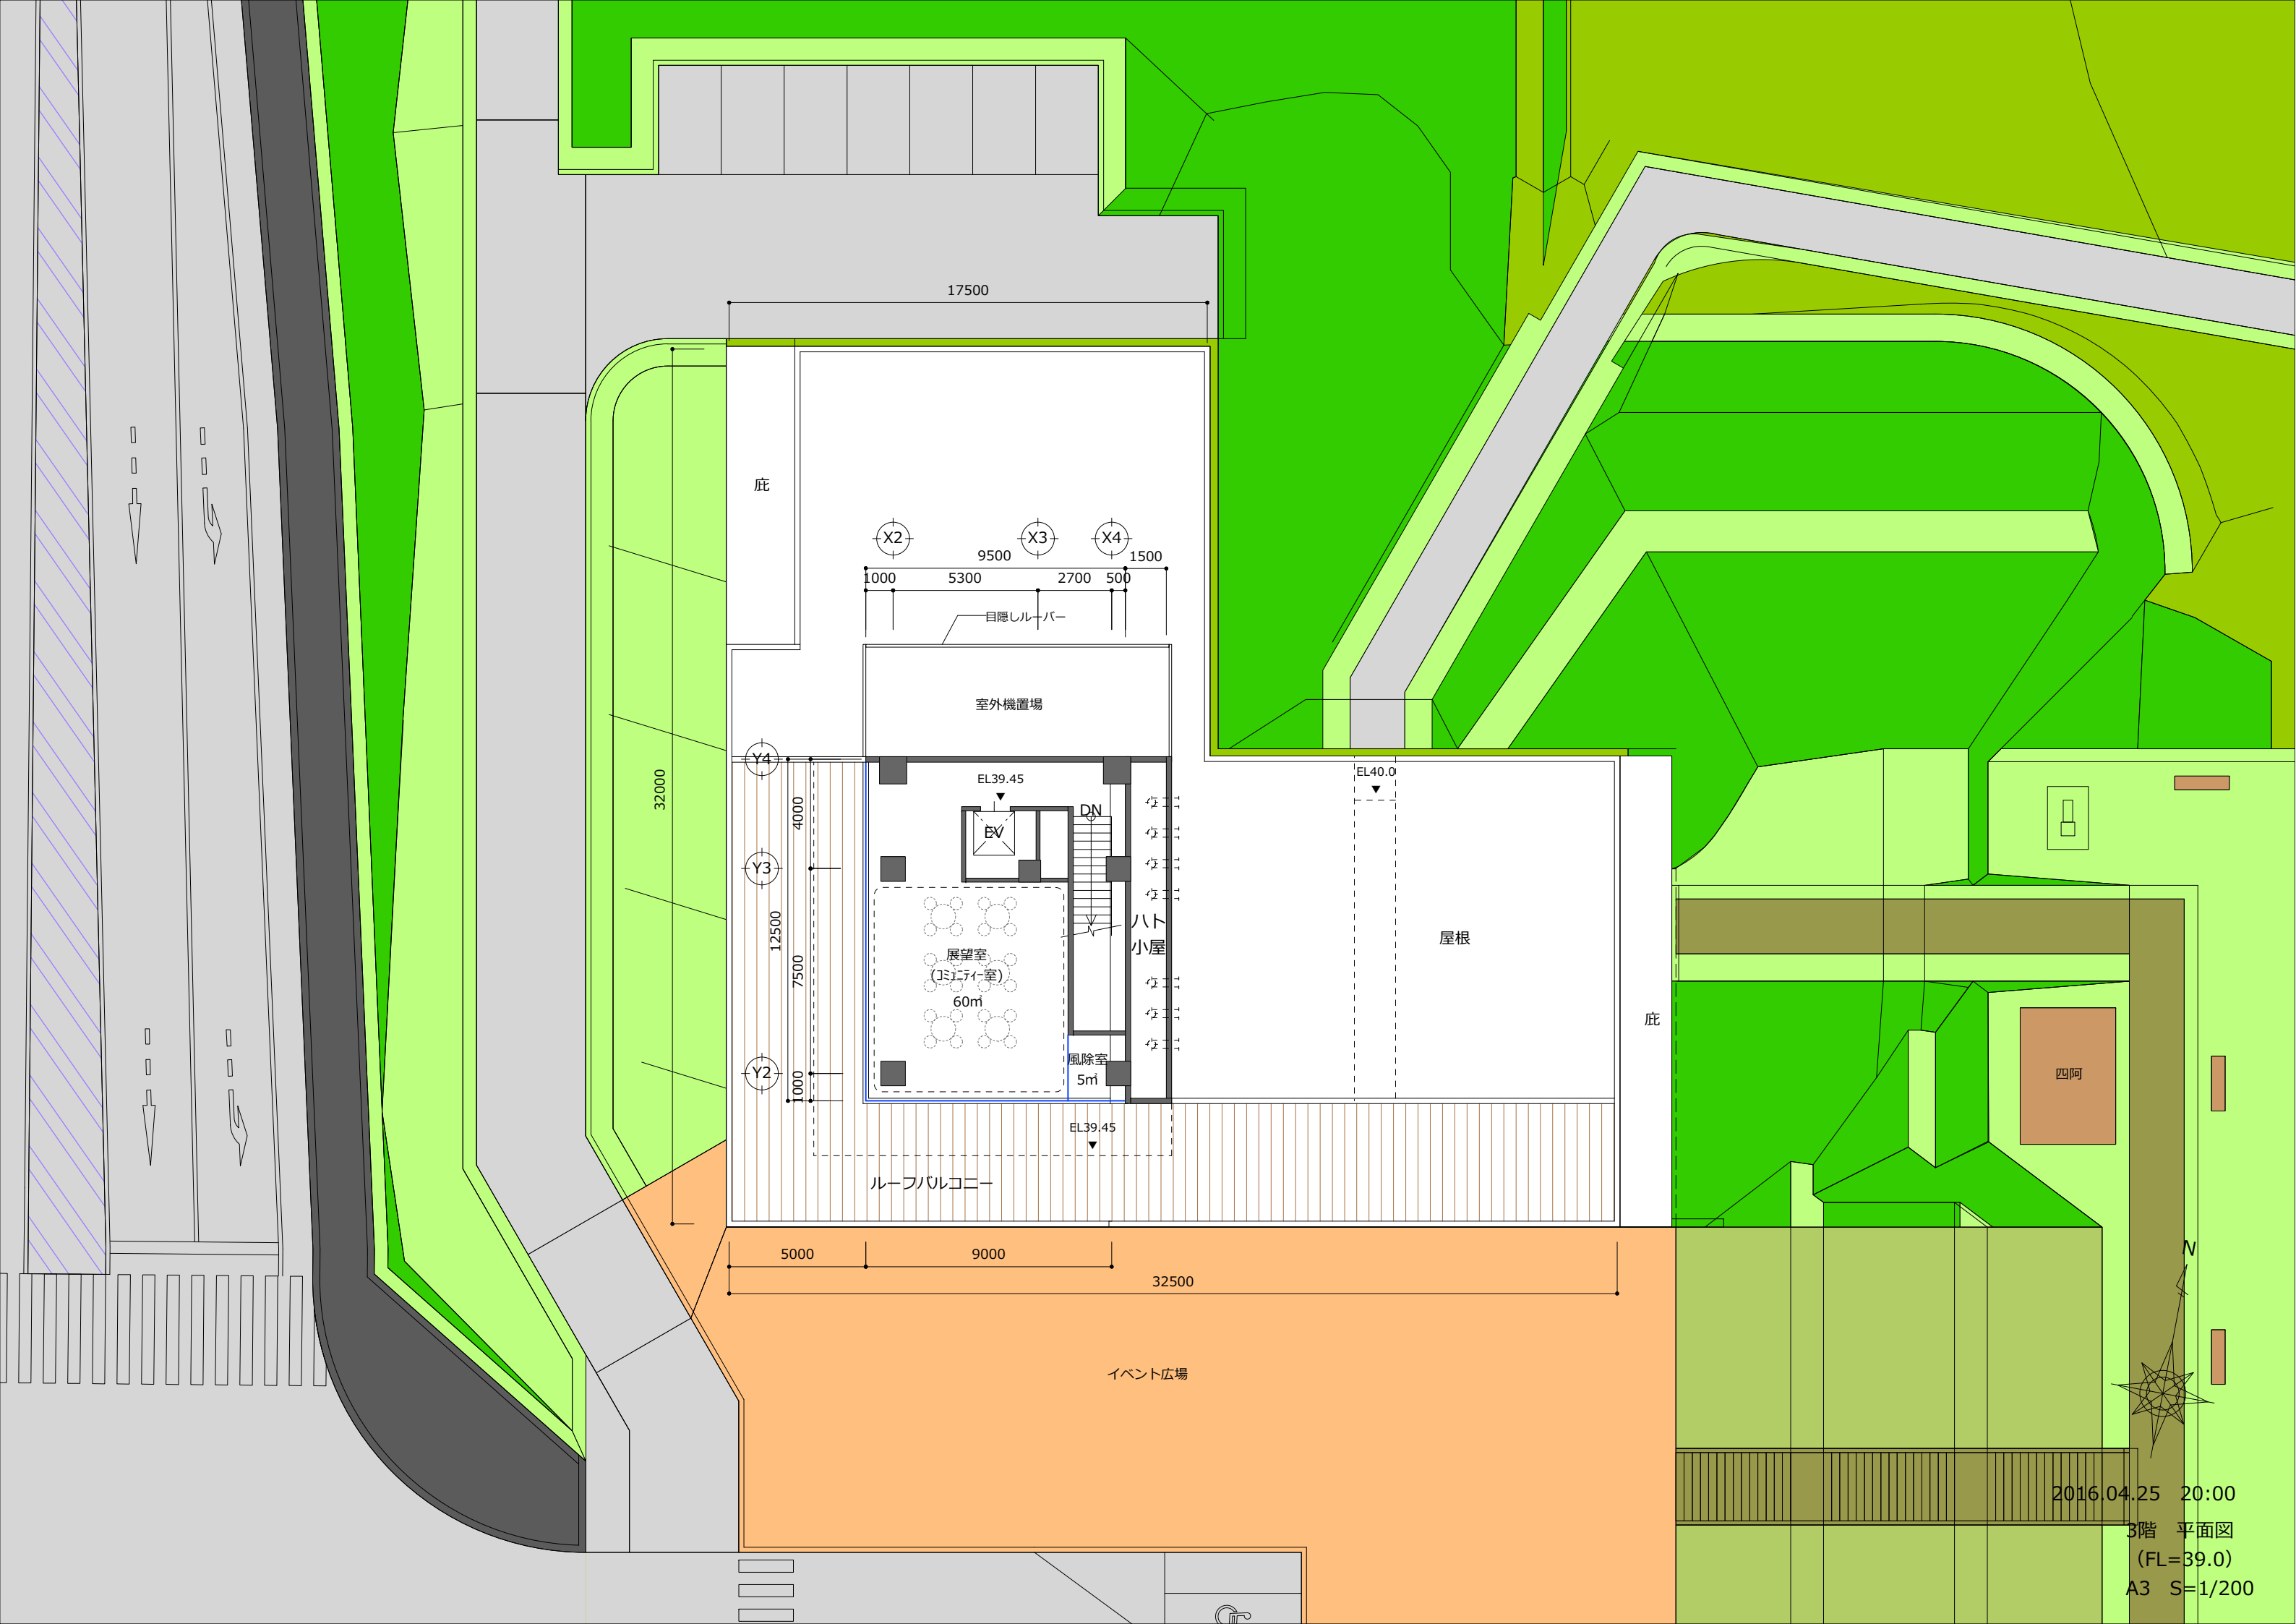


17500

庇

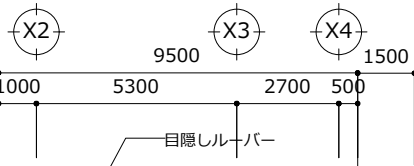

室外機置場

32000

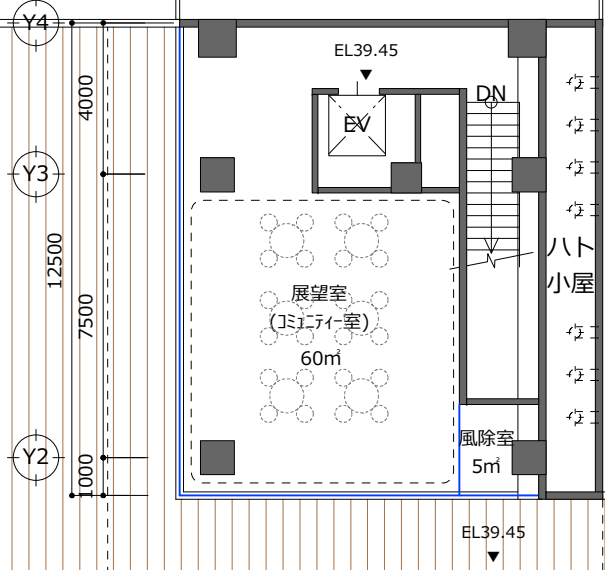


屋根


庇

四阿

ルーフバルコニー

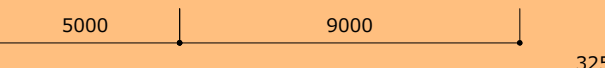

イベント広場

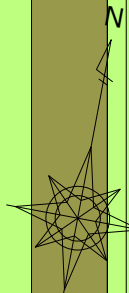

2016.04.25 20:00
 3階 平面図
 (FL=39.0)
 A3 S=1/200